
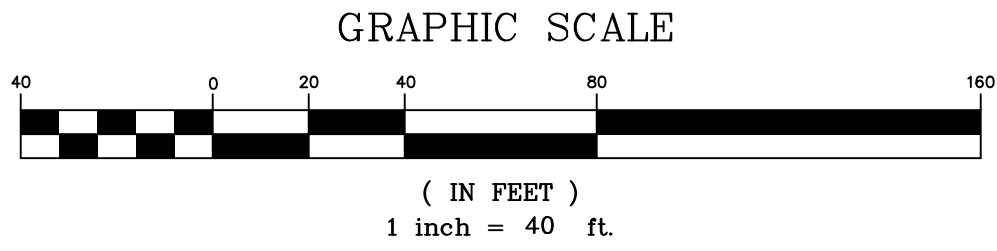


VICINITY MAP

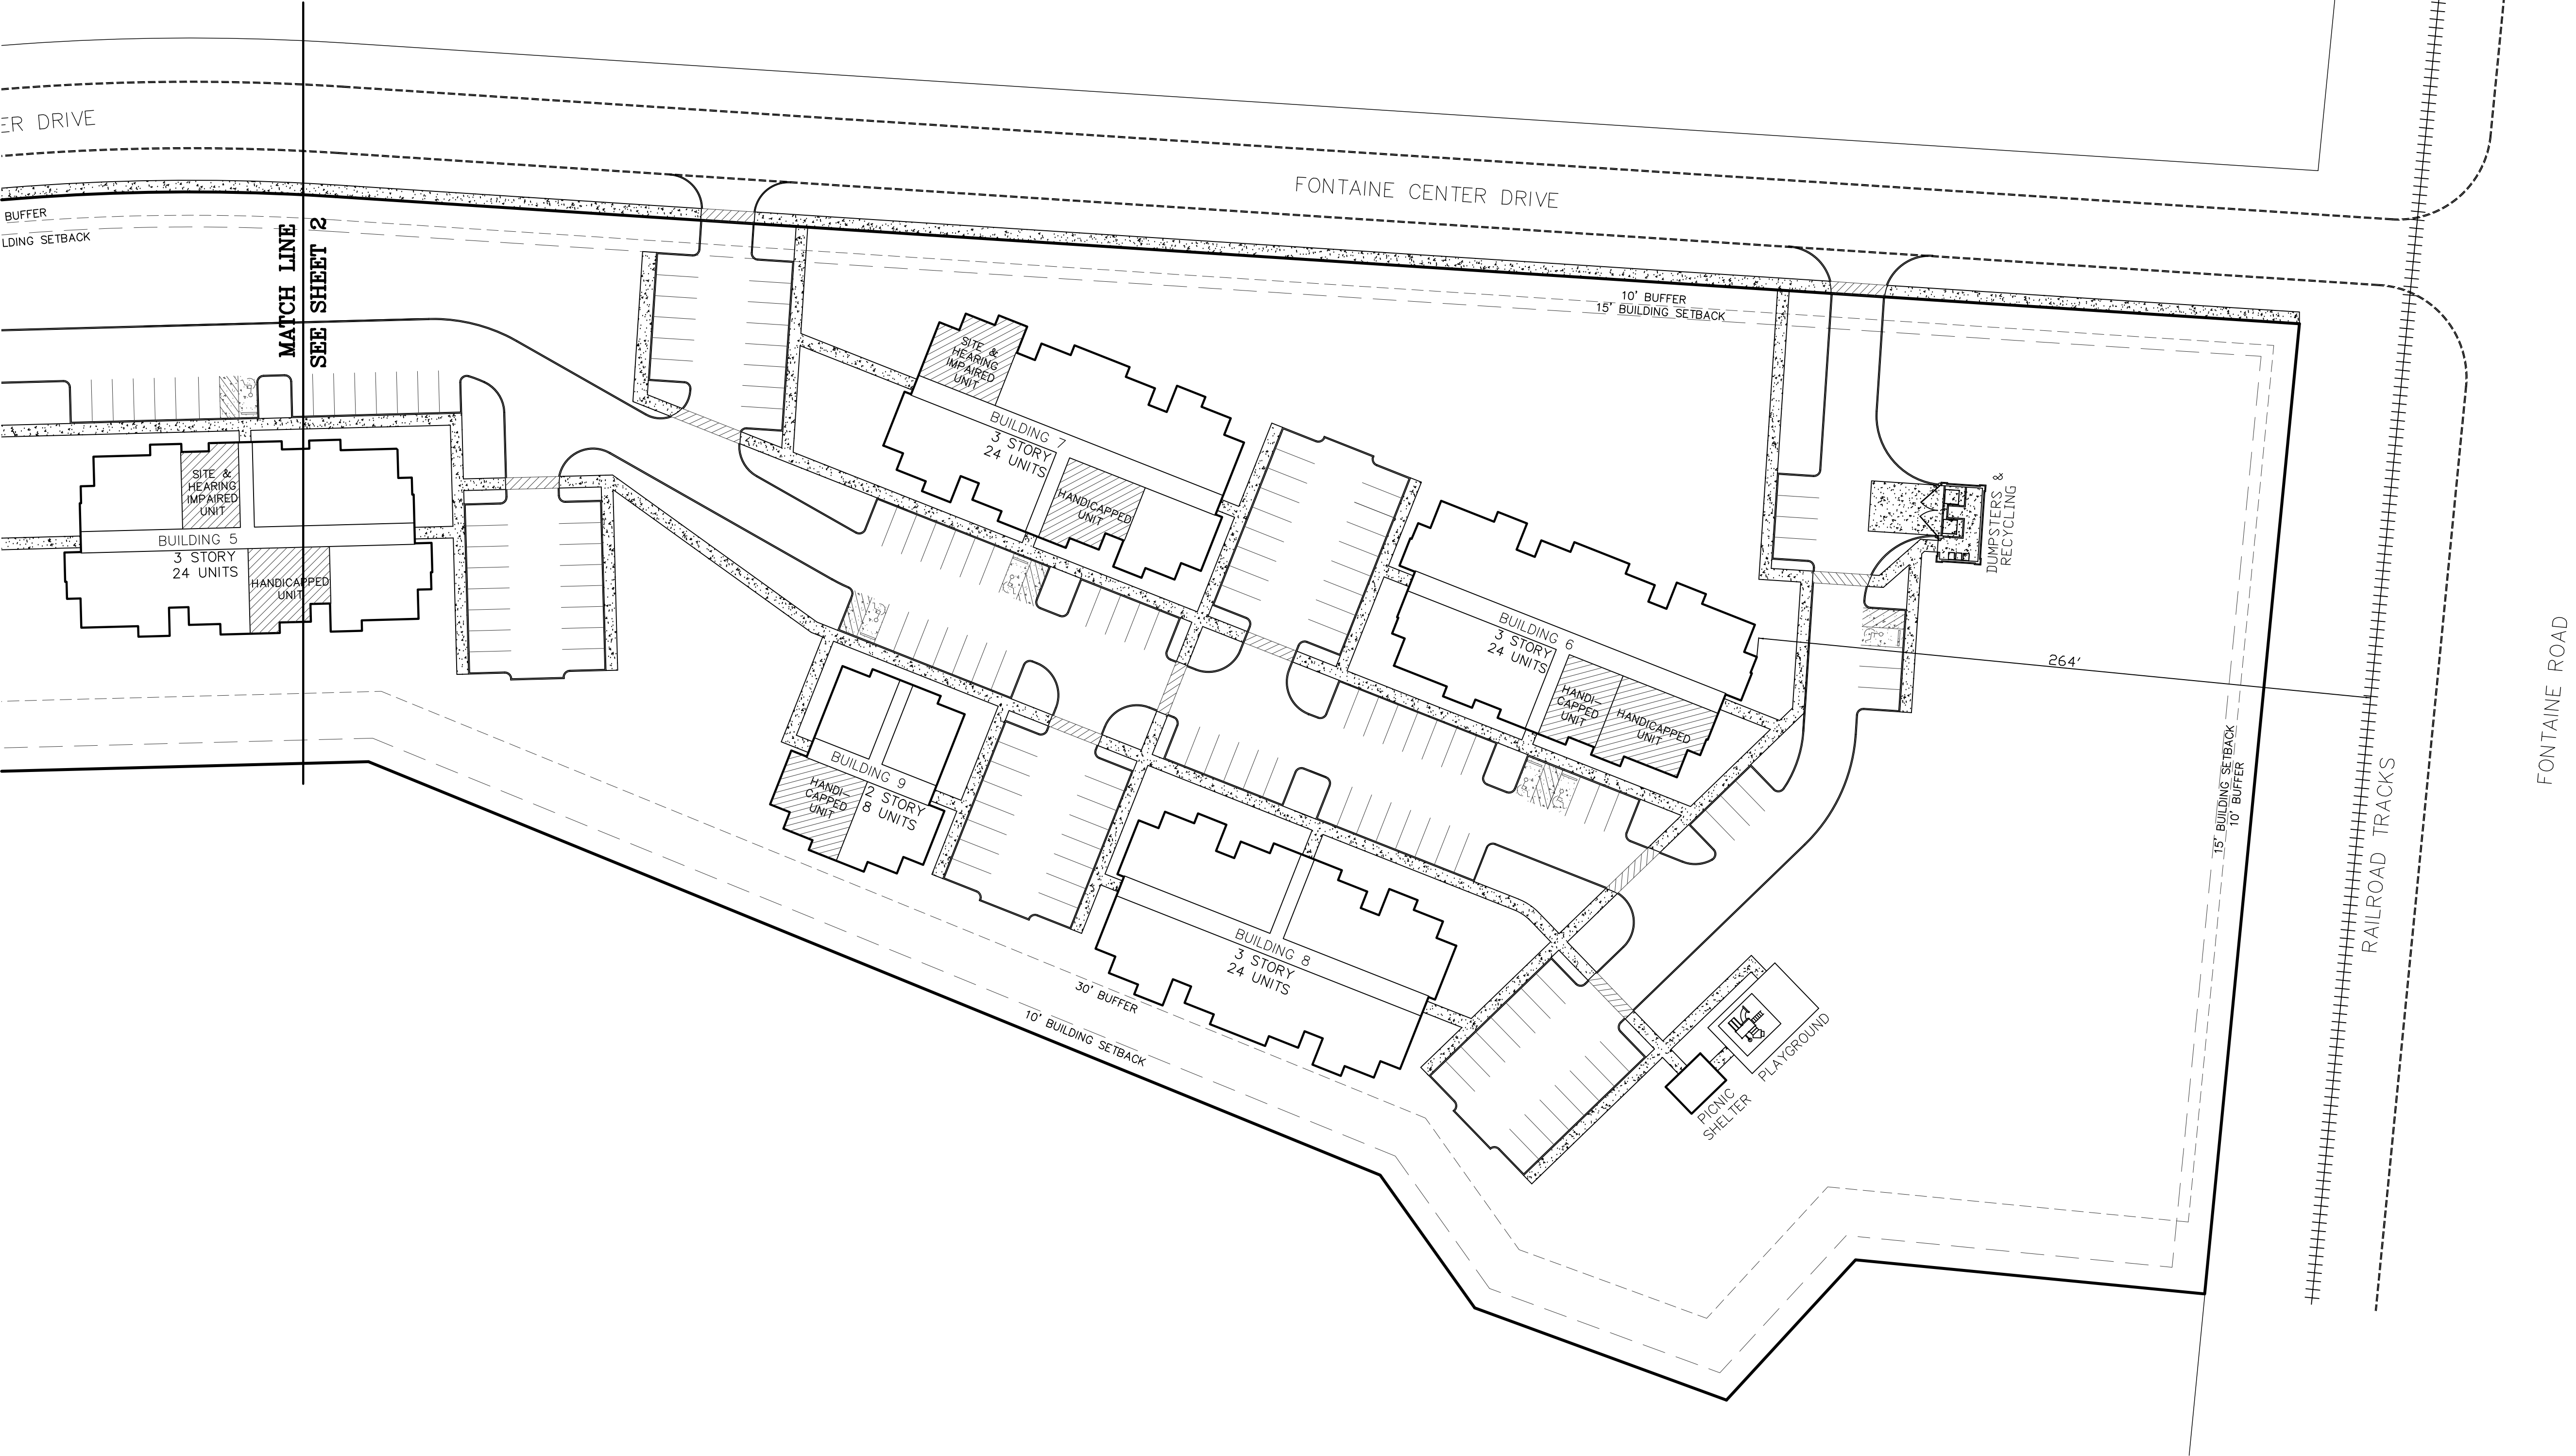

<b>PRELIMINARY SITE PLAN</b>	
<b>SANCTUARY LANDING</b>	
LOCATED AT	
<b>FONTAINE CENTER DRIVE</b>	
<b>COLUMBIA, SOUTH CAROLINA</b>	
SCALE:	1"=40'
JOB NO.	2502
DESIGNED BY:	TPH
DRAWN BY:	TPH
CHECKED BY:	TPH
DATE:	05/05/25
REVISION:	
SHEET NUMBER:	
<b>3 OF 9</b>	