




VICINITY MAP

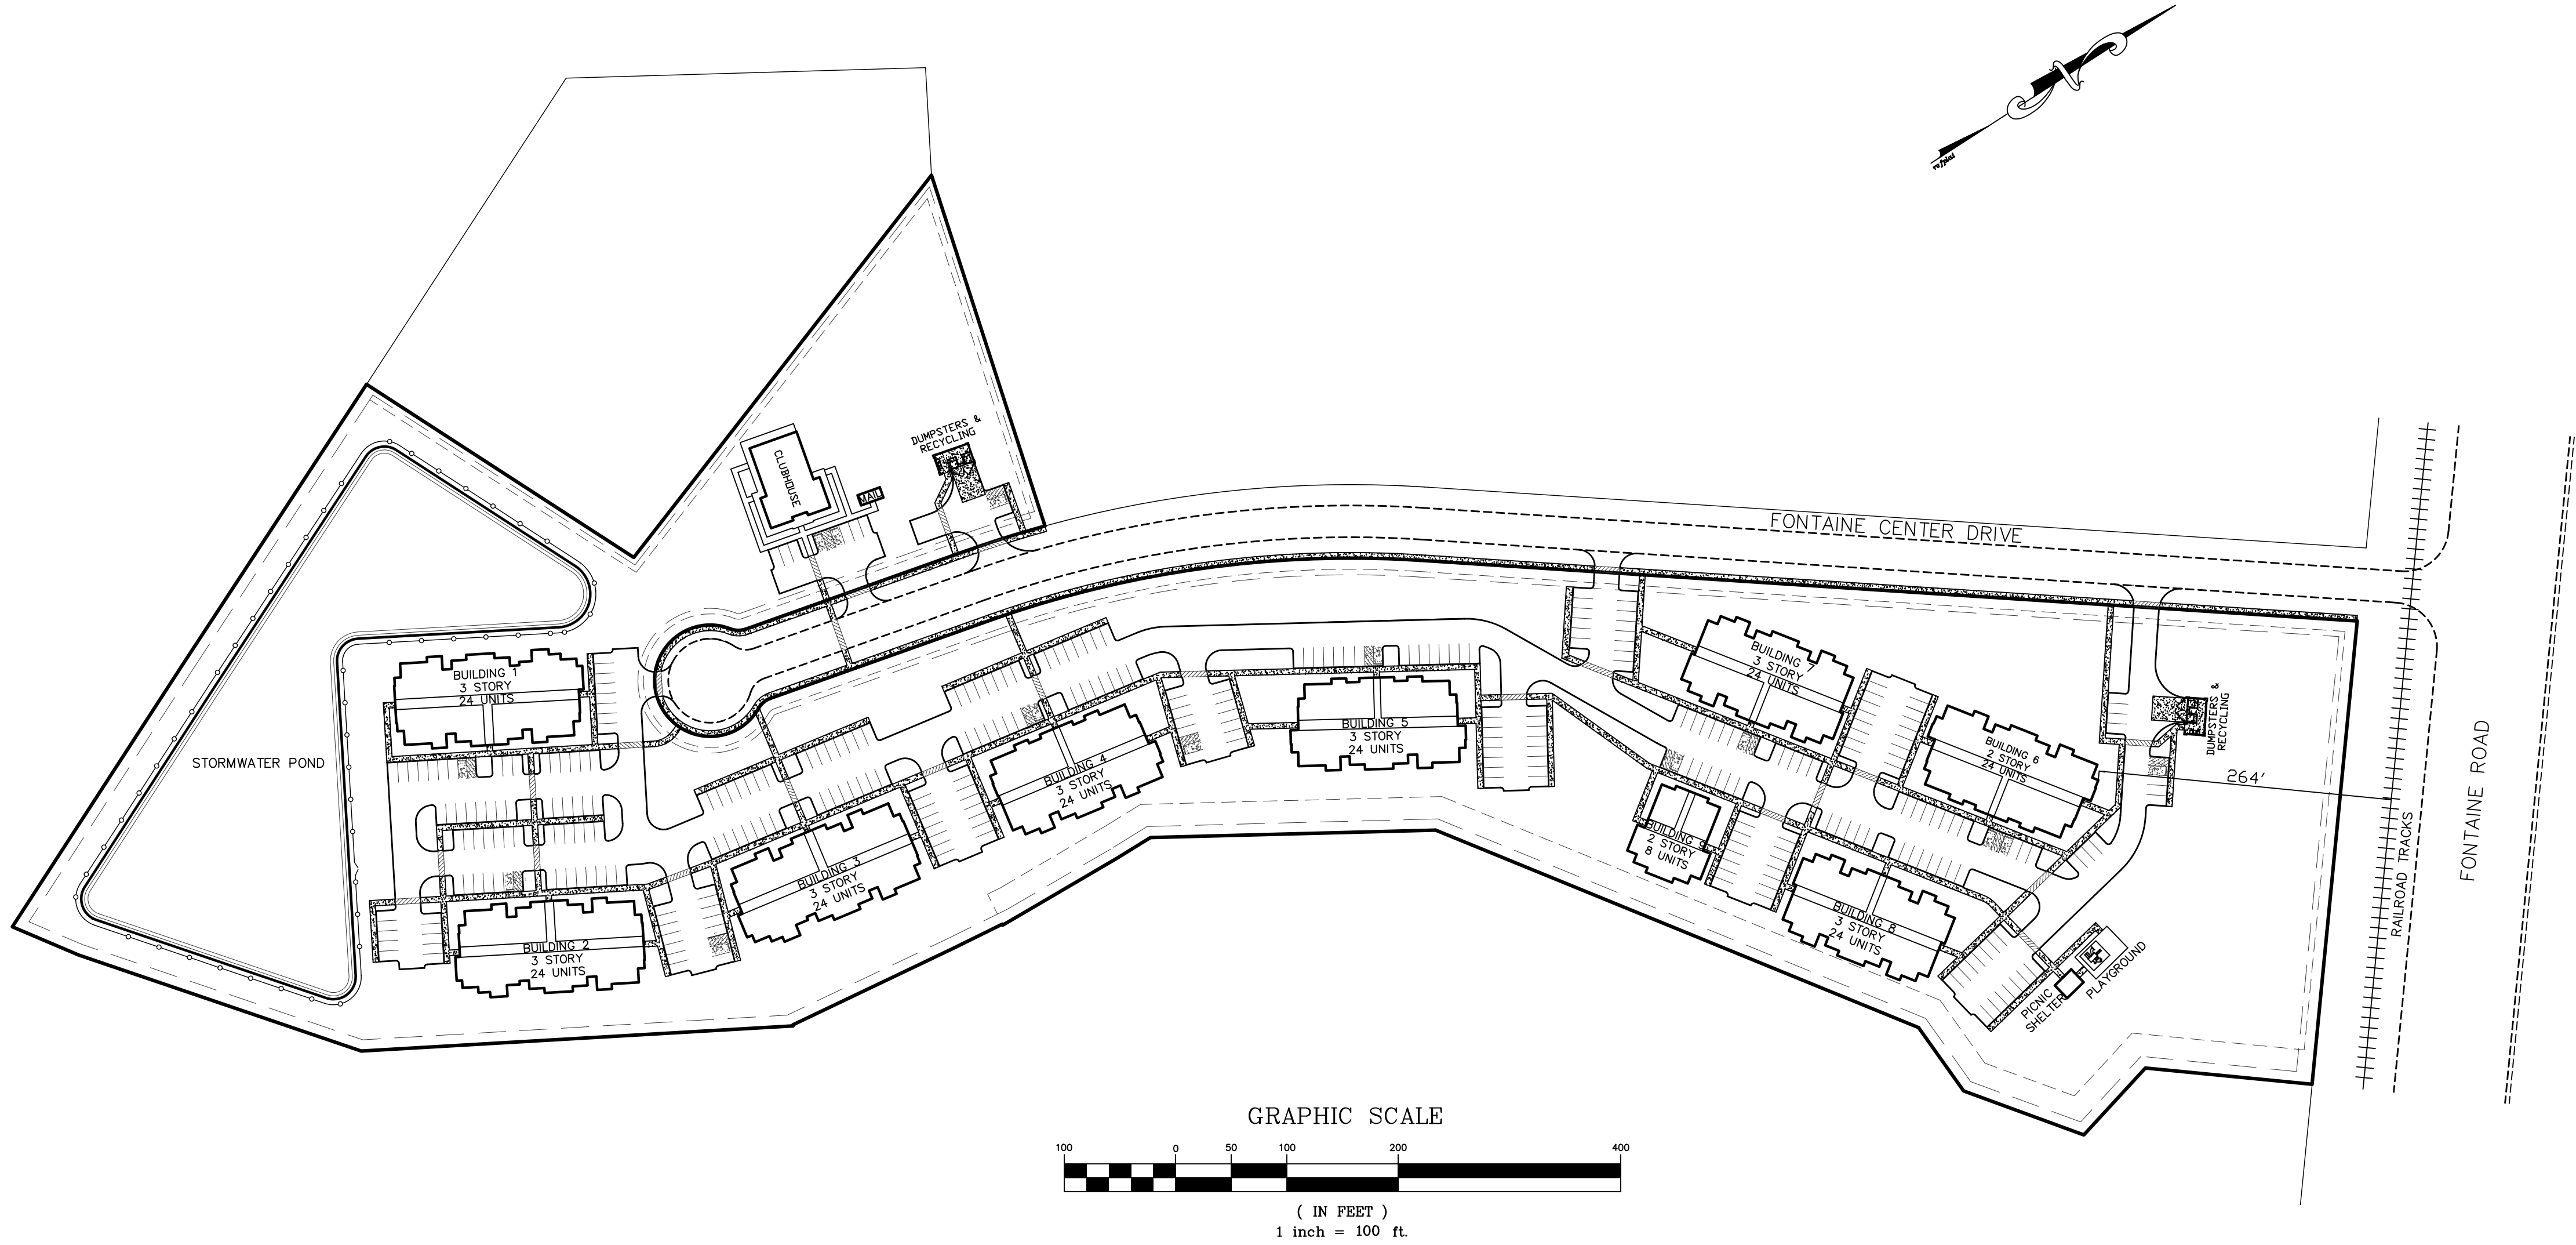

INDEX SHEET

SANCTUARY LANDING
LOCATED AT
FONTAINE CENTER DRIVE
COLUMBIA, SOUTH CAROLINA

SCALE:	1"=100'
JOB NO.	2502
DESIGNED BY:	TPH
DRAWN BY:	TPH
CHECKED BY:	TPH
DATE:	05/05/25
REVISION:	